

PROPOSED BASEMENT PLAN - OPTION 1


DAVID LAURIN, AIA ARCHITECT  
 P.O. BOX 1382  
 WHITE RIVER JCT., VT 05001  
 t (802) 295-9263 c (603) 443-3867  
 david.laurinarch@comcast.net

PROJECT :  
 PROPOSED ALTERATIONS TO:  
 HARTFORD MUNICIPAL BUILDING  
 WHITE RIVER JCT., VT 05001

DRAWING TITLE :  
 PROPOSED BASEMENT PLAN - OPTION 1

DATE :  
 12-10-2012

1.0

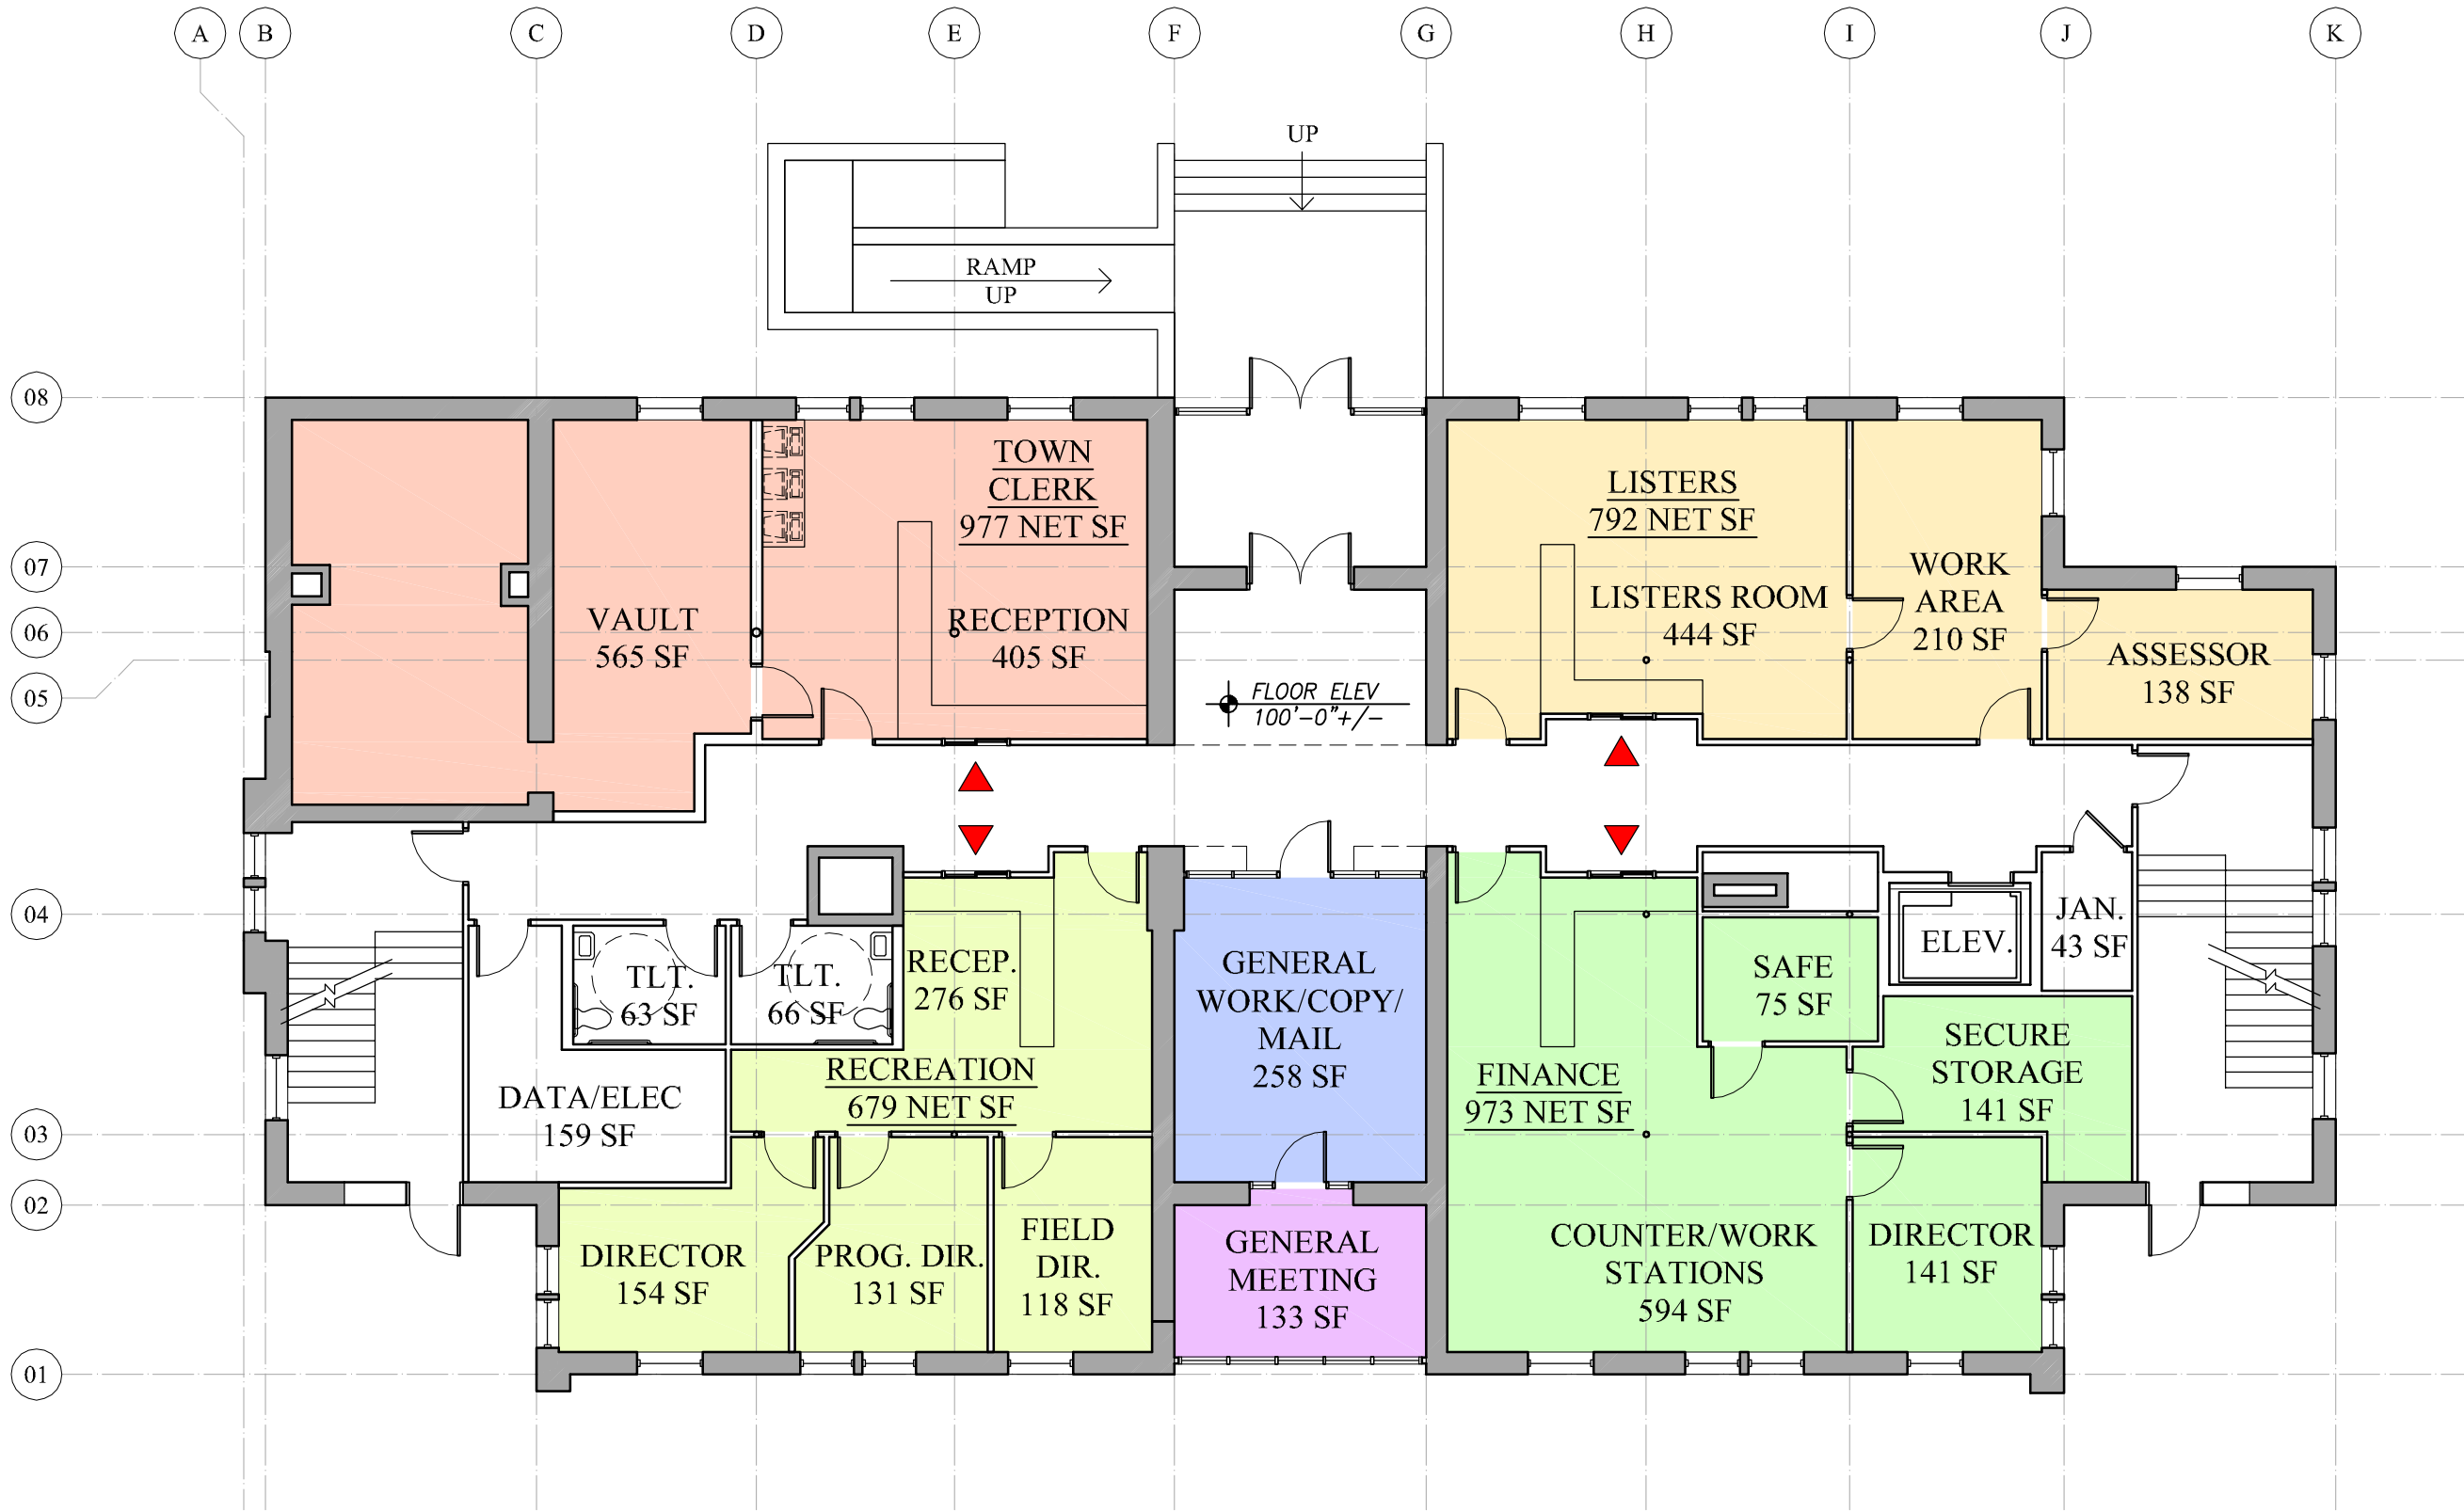


PROPOSED FIRST FLOOR PLAN - OPTION 1

DAVID LAURIN, AIA ARCHITECT  
 P.O. BOX 1382  
 WHITE RIVER JCT., VT 05001  
 t (802) 295-9263 c (603) 443-3867  
 david.laurinarch@comcast.net

PROJECT:  
 PROPOSED ALTERATIONS TO:  
 HARTFORD MUNICIPAL BUILDING  
 WHITE RIVER JCT., VT 05001

DRAWING TITLE:  
 PROPOSED FIRST FLOOR PLAN - OPTION 1

DATE:  
 12-10-2012

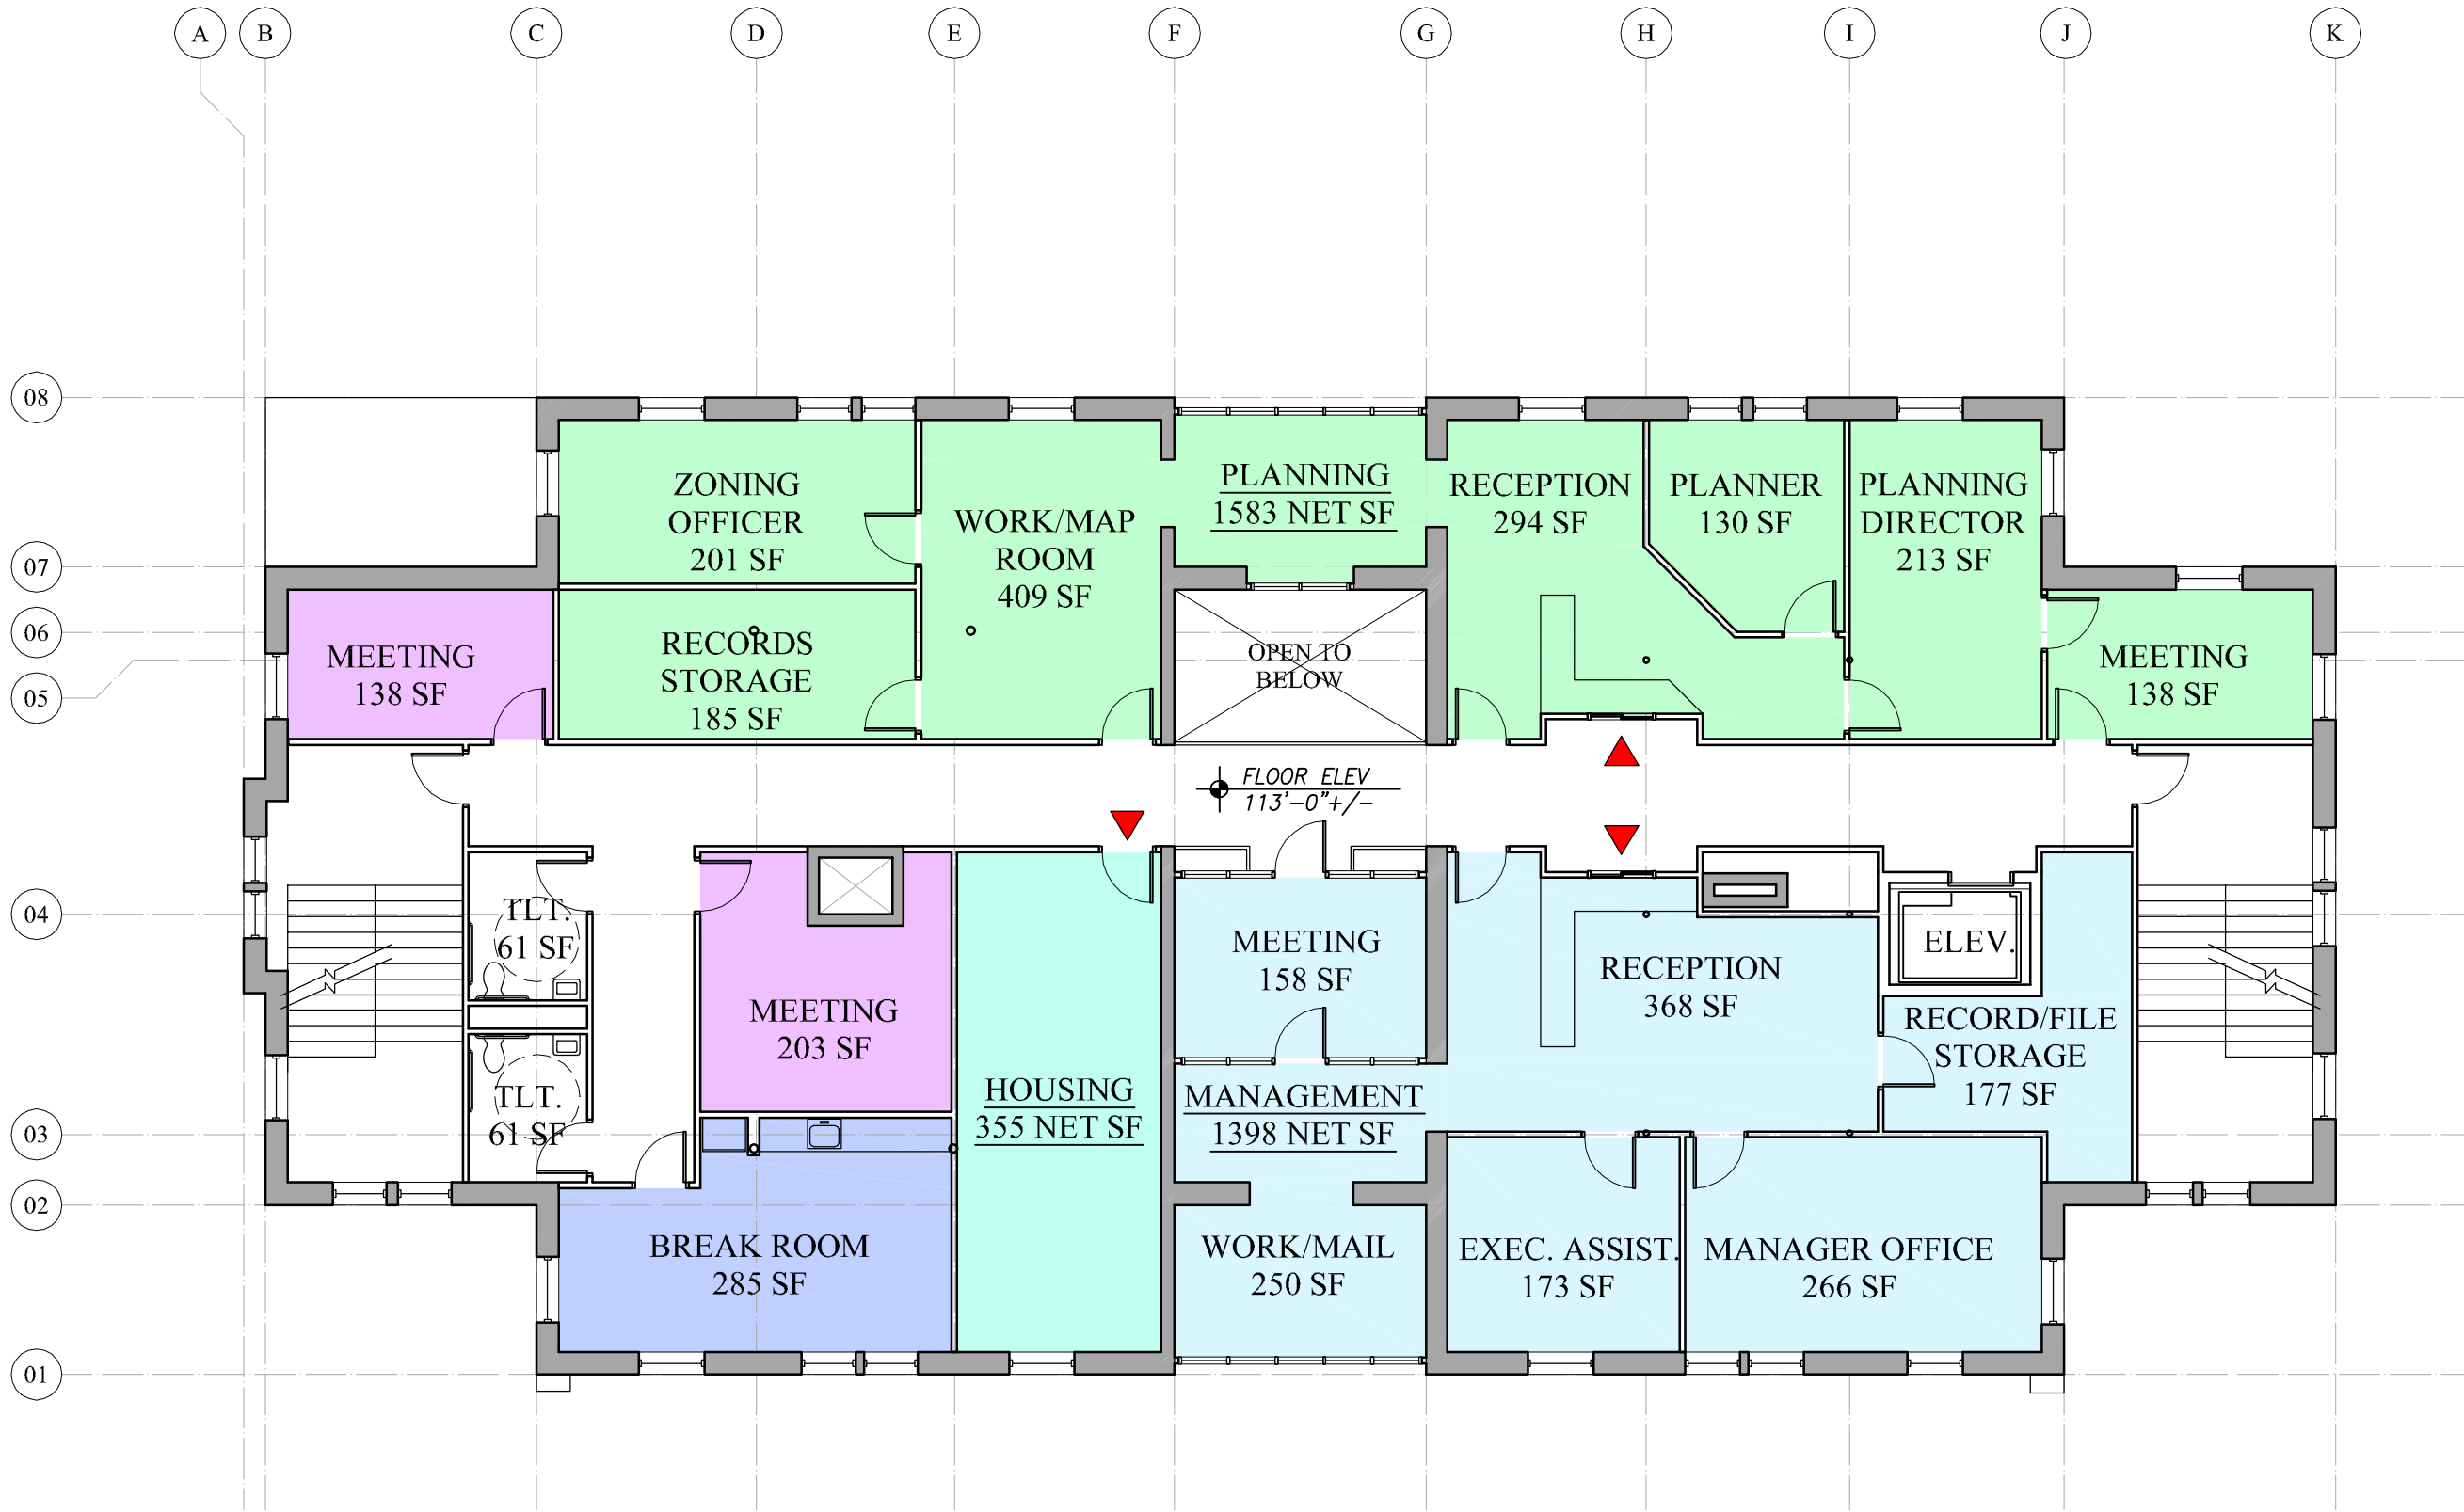

PROPOSED SECOND FLOOR PLAN - OPTION 1


DAVID LAURIN, AIA ARCHITECT  
 P.O. BOX 1382  
 WHITE RIVER JCT., VT 05001  
 t (802) 295-9263 c (603) 443-3867  
 david.laurinarch@comcast.net

PROJECT:  
 PROPOSED ALTERATIONS TO:  
 HARTFORD MUNICIPAL BUILDING  
 WHITE RIVER JCT., VT 05001

DRAWING TITLE:  
 PROPOSED SECOND FLOOR PLAN - OPT. 1

DATE:  
 12-10-2012

1.2

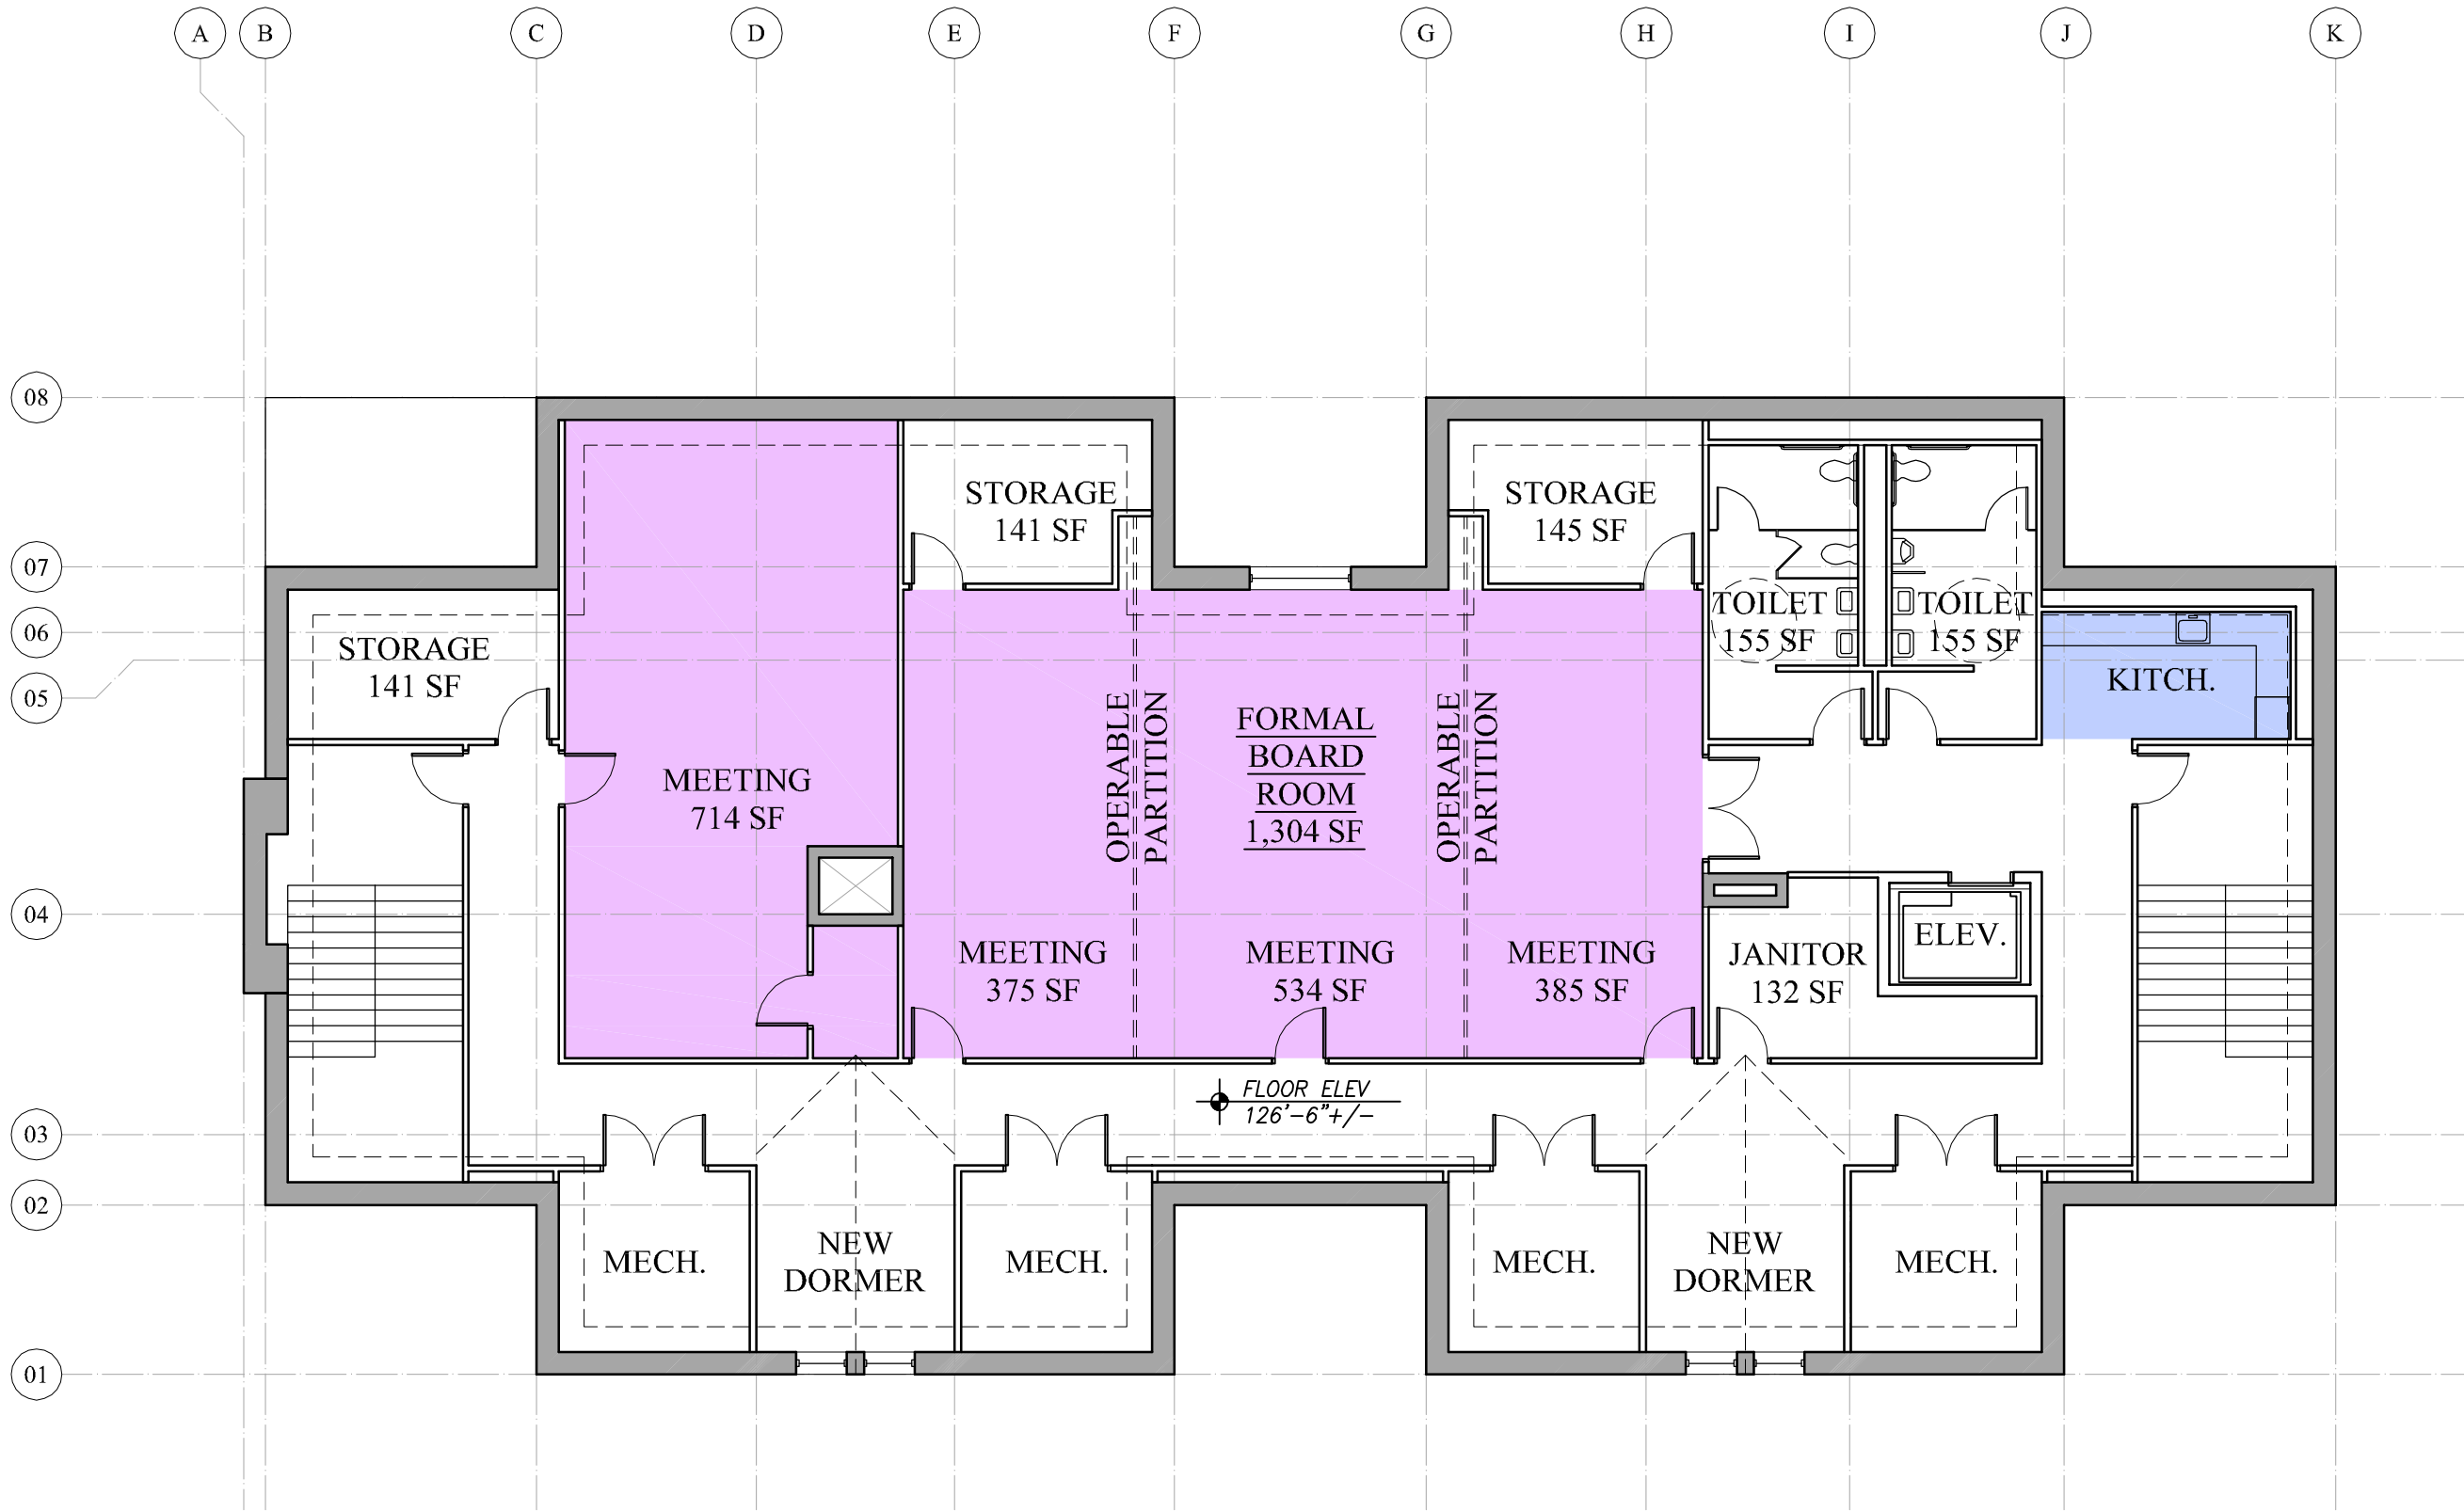

PROPOSED THIRD FLOOR PLAN - OPTION 1

DAVID LAURIN, AIA ARCHITECT  
 P.O. BOX 1382  
 WHITE RIVER JCT., VT 05001  
 t (802) 295-9263 c (603) 443-3867  
 david.laurinarch@comcast.net

PROJECT :  
 PROPOSED ALTERATIONS TO:  
 HARTFORD MUNICIPAL BUILDING  
 WHITE RIVER JCT., VT 05001

DRAWING TITLE :  
 PROPOSED THIRD FLOOR PLAN - OPTION 1

DATE :  
 12-10-2012