

PROPOSED BASEMENT PLAN - OPTION 2


DAVID LAURIN, AIA ARCHITECT
 P.O. BOX 1382
 WHITE RIVER JCT., VT 05001
 t (802) 295-9263 c (603) 443-3867
 david.laurinarch@comcast.net

PROJECT :
 PROPOSED ALTERATIONS TO:
 HARTFORD MUNICIPAL BUILDING
 WHITE RIVER JCT., VT 05001

DRAWING TITLE :
 PROPOSED BASEMENT PLAN - OPTION 2

DATE :
 12-10-2012

2.0

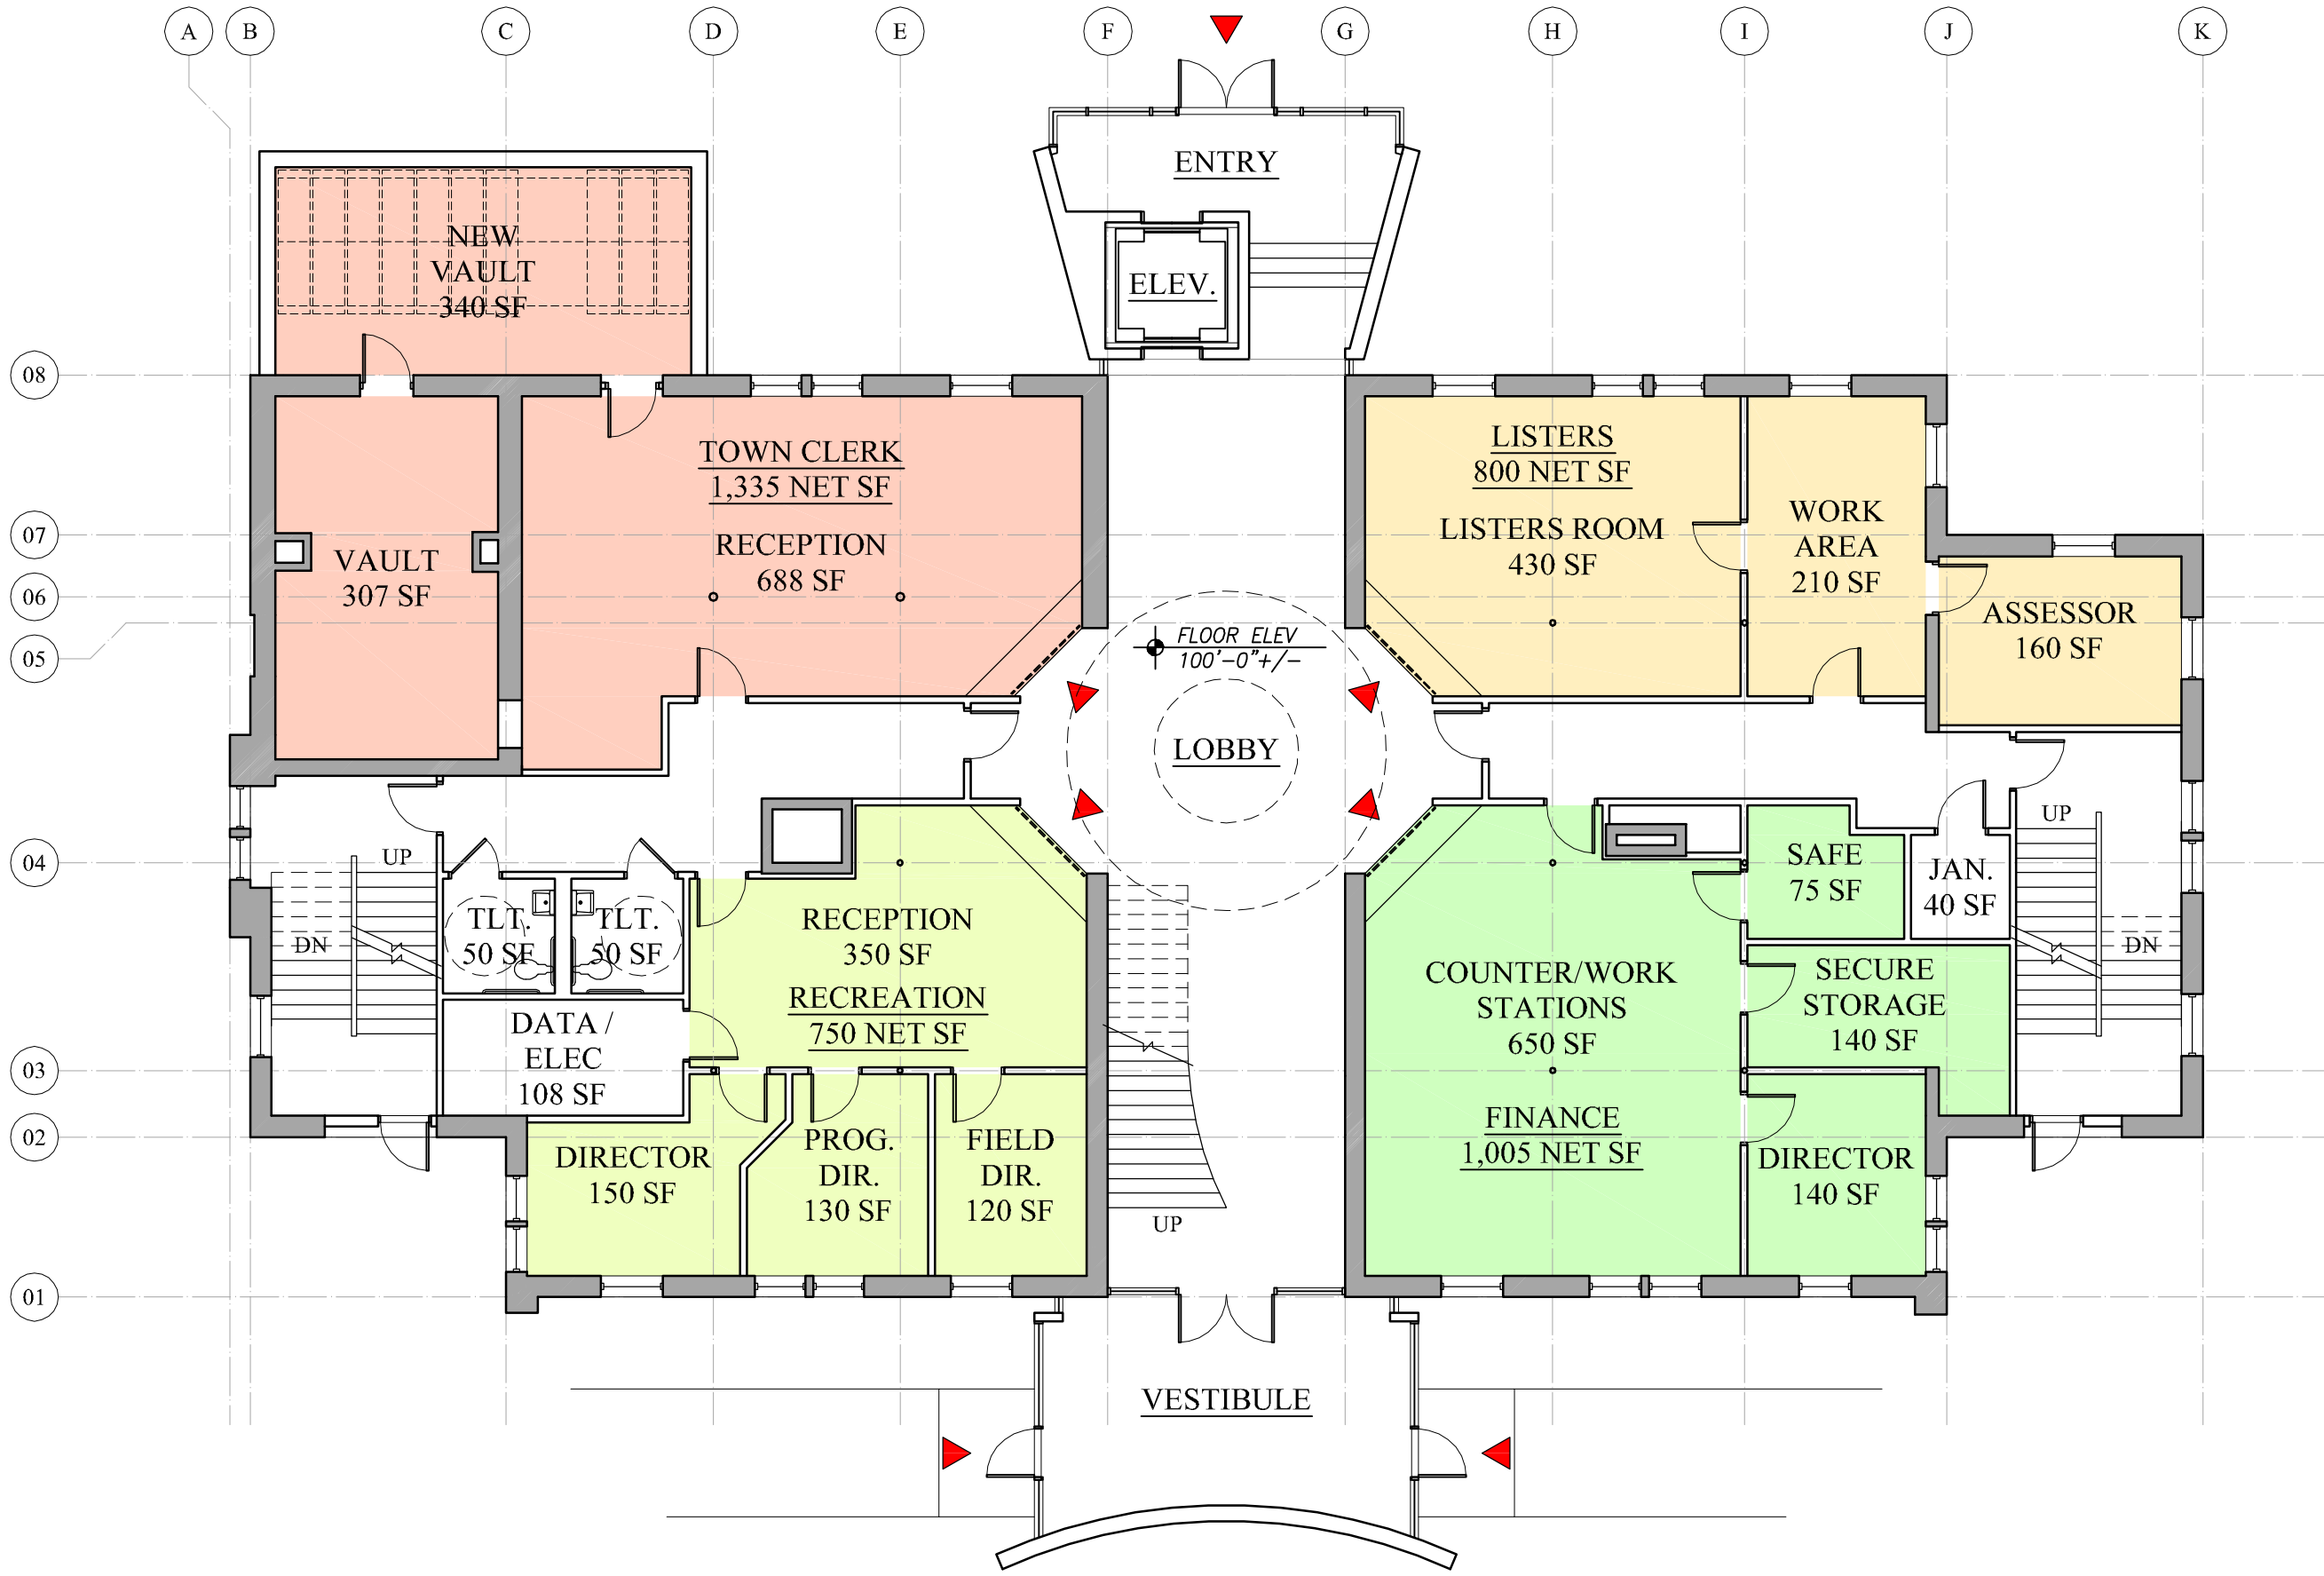

PROPOSED FIRST FLOOR PLAN - OPTION 2


DAVID LAURIN, AIA ARCHITECT
 P.O. BOX 1382
 WHITE RIVER JCT., VT 05001
 t (802) 295-9263 c (603) 443-3867
 david.laurinarch@comcast.net

PROJECT :
 PROPOSED ALTERATIONS TO:
 HARTFORD MUNICIPAL BUILDING
 WHITE RIVER JCT., VT 05001

DRAWING TITLE :
 PROPOSED FIRST FLOOR PLAN - OPTION 2

DATE :
 12-10-2012

2.1

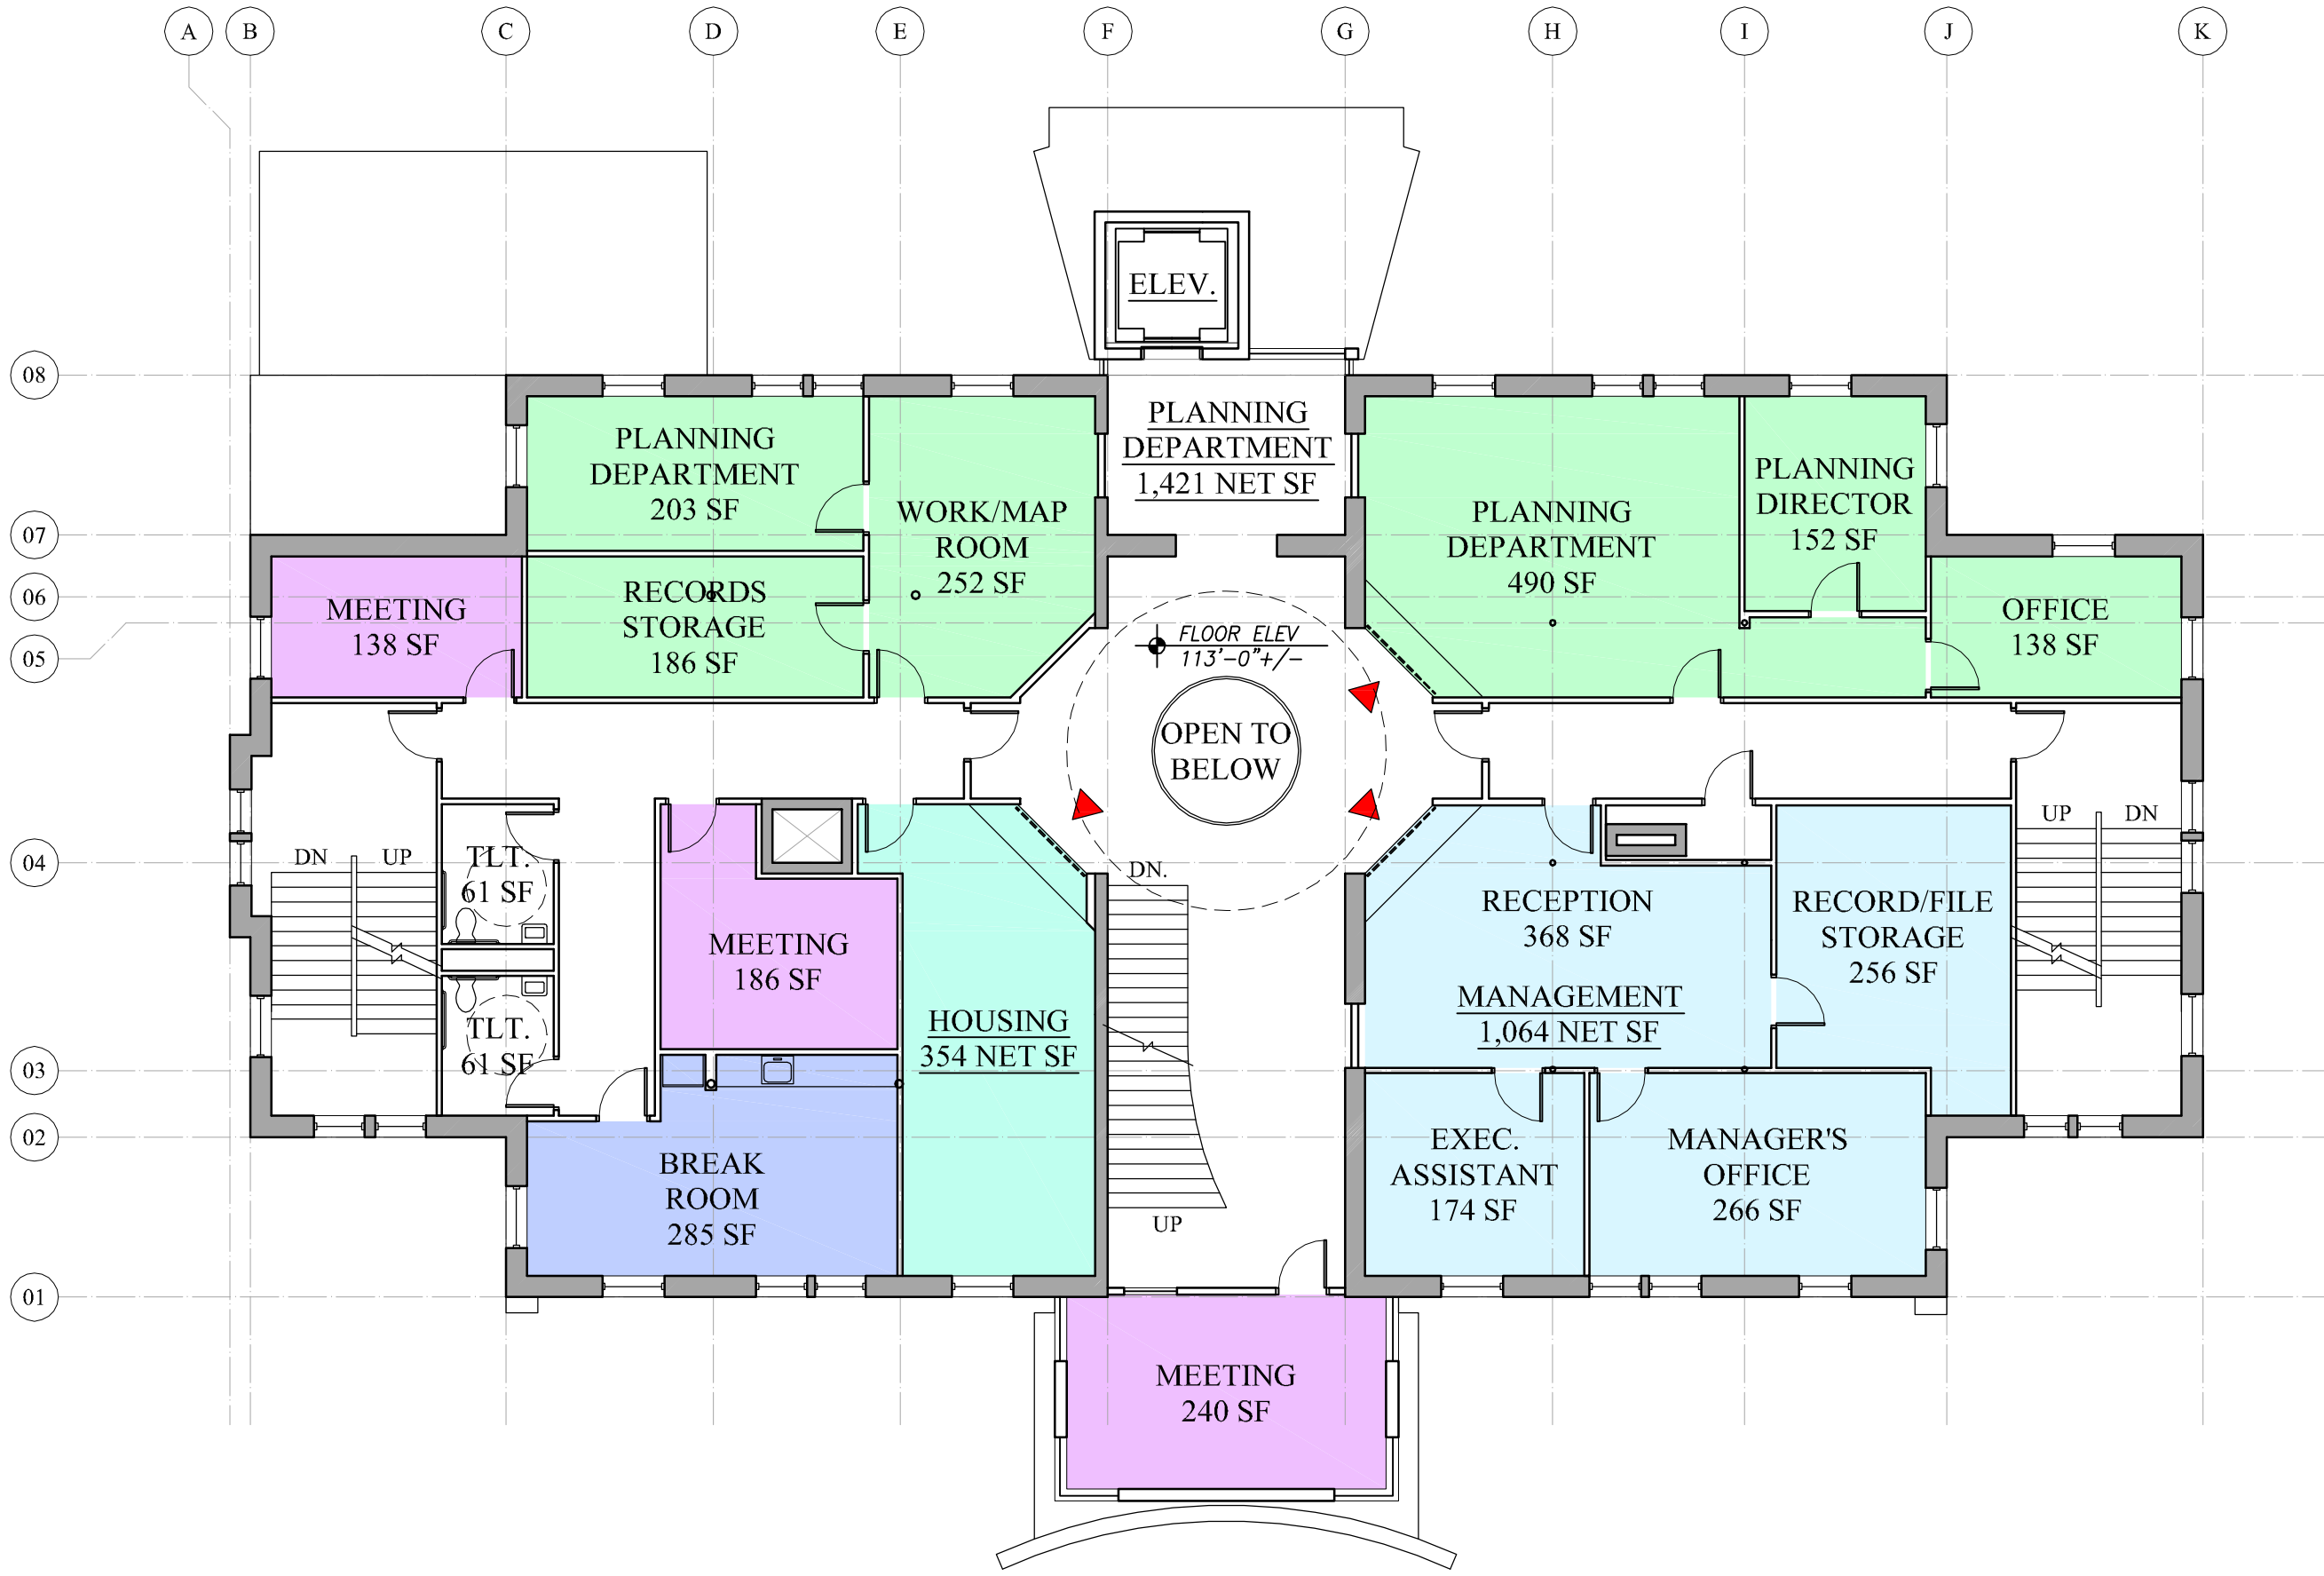

PROPOSED SECOND FLOOR PLAN - OPTION 2


DAVID LAURIN, AIA ARCHITECT
 P.O. BOX 1382
 WHITE RIVER JCT., VT 05001
 t (802) 295-9263 c (603) 443-3867
 david.laurinarch@comcast.net

PROJECT :
 PROPOSED ALTERATIONS TO:
 HARTFORD MUNICIPAL BUILDING
 WHITE RIVER JCT., VT 05001

DRAWING TITLE :
 PROPOSED SECOND FLOOR PLAN - OPT. 2

DATE :
 12-10-2012

2.2

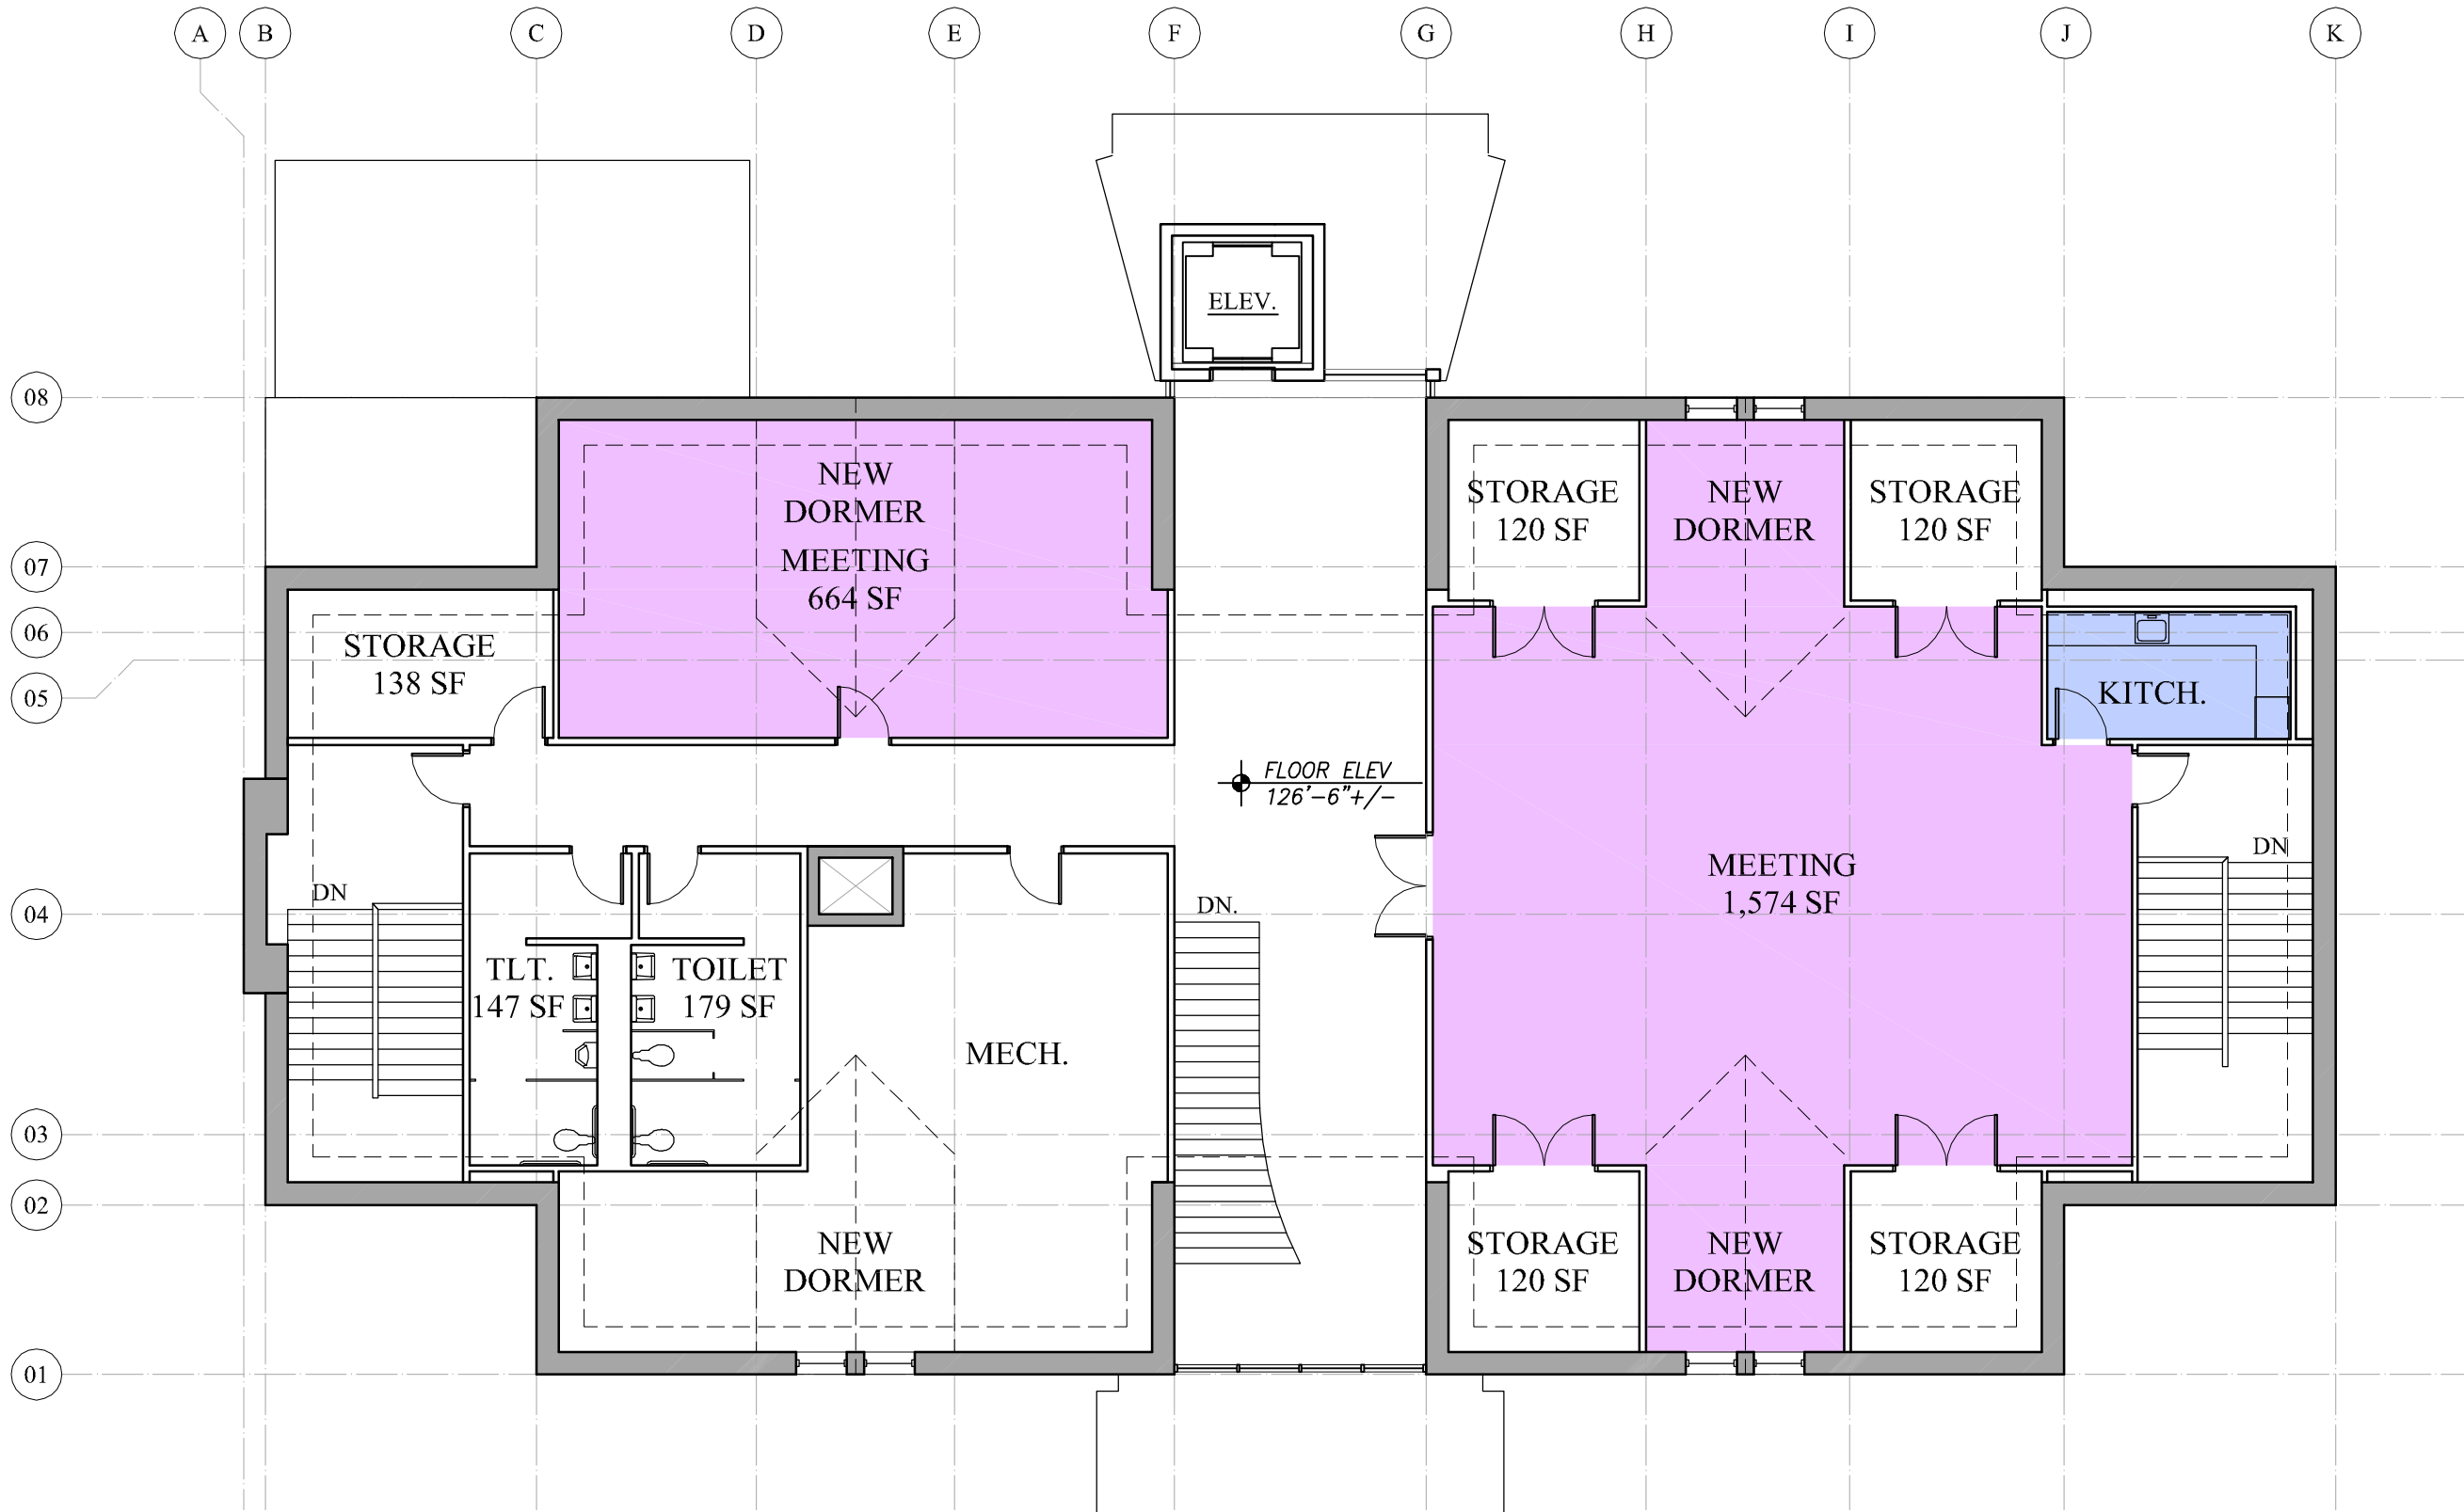

PROPOSED THIRD FLOOR PLAN - OPTION 2

DAVID LAURIN, AIA ARCHITECT
 P.O. BOX 1382
 WHITE RIVER JCT., VT 05001
 t (802) 295-9263 c (603) 443-3867
 david.laurinarch@comcast.net

PROJECT :
 PROPOSED ALTERATIONS TO:
 HARTFORD MUNICIPAL BUILDING
 WHITE RIVER JCT., VT 05001

DRAWING TITLE :
 PROPOSED THIRD FLOOR PLAN - OPTION 2

DATE :
 12-10-2012

2.3