

PROPOSED BASEMENT PLAN - OPTION 3


DAVID LAURIN, AIA ARCHITECT  
 P.O. BOX 1382  
 WHITE RIVER JCT., VT 05001  
 t (802) 295-9263 c (603) 443-3867  
 david.laurinarch@comcast.net

PROJECT :  
 PROPOSED ALTERATIONS TO:  
 HARTFORD MUNICIPAL BUILDING  
 WHITE RIVER JCT., VT 05001

DRAWING TITLE :  
 PROPOSED BASEMENT PLAN - OPTION 3

DATE :  
 12-10-2012

3.0

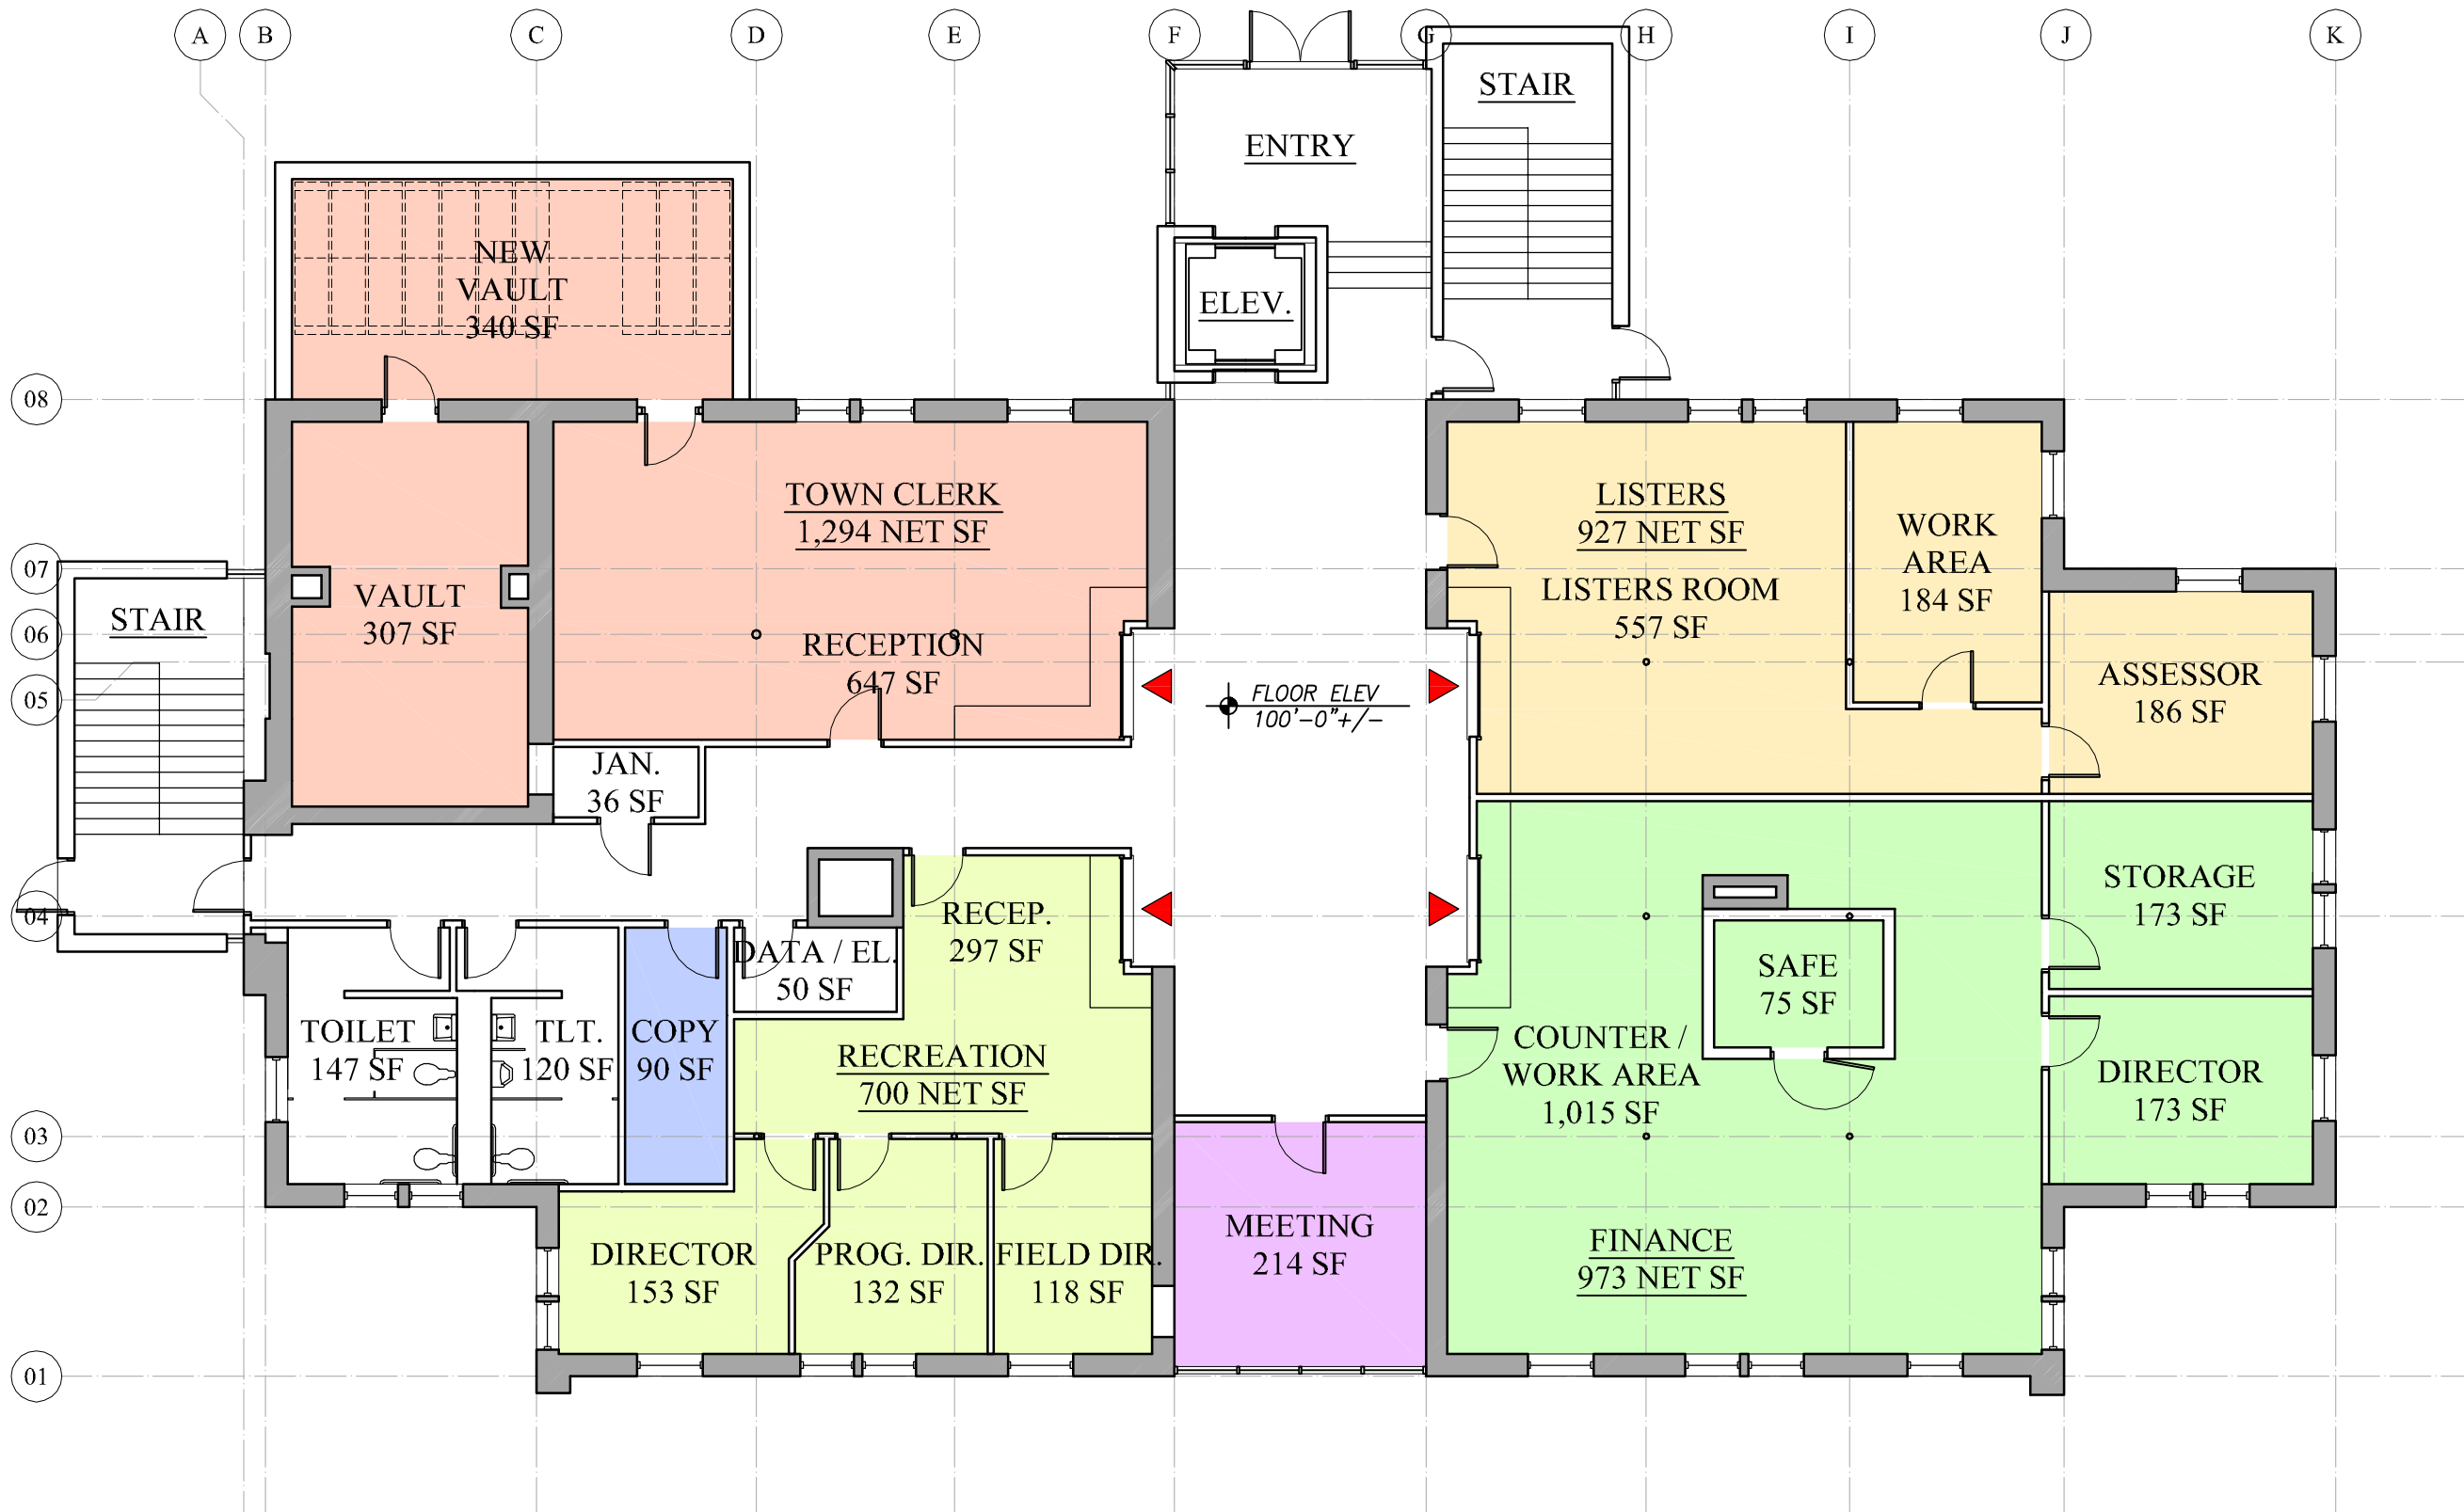

DAVID LAURIN, AIA ARCHITECT  
 P.O. BOX 1382  
 WHITE RIVER JCT., VT 05001  
 t (802) 295-9263 c (603) 443-3867  
 david.laurinarch@comcast.net

PROJECT:  
 PROPOSED ALTERATIONS TO:  
 HARTFORD MUNICIPAL BUILDING  
 WHITE RIVER JCT., VT 05001

DRAWING TITLE:  
 PROPOSED FIRST FLOOR PLAN - OPTION 3

DATE:  
 12-10-2012

PROPOSED FIRST FLOOR PLAN - OPTION 3




DAVID LAURIN, AIA ARCHITECT  
P.O. BOX 1382  
WHITE RIVER JCT., VT 05001  
t (802) 295-9263 c (603) 443-3867  
david.laurinarch@comcast.net

PROJECT:  
PROPOSED ALTERATIONS TO:  
HARTFORD MUNICIPAL BUILDING  
WHITE RIVER JCT., VT 05001

DRAWING TITLE:  
PROPOSED SECOND FLOOR PLAN - OPT. 3

DATE:  
12-10-2012

PROPOSED SECOND FLOOR PLAN - OPTION 3

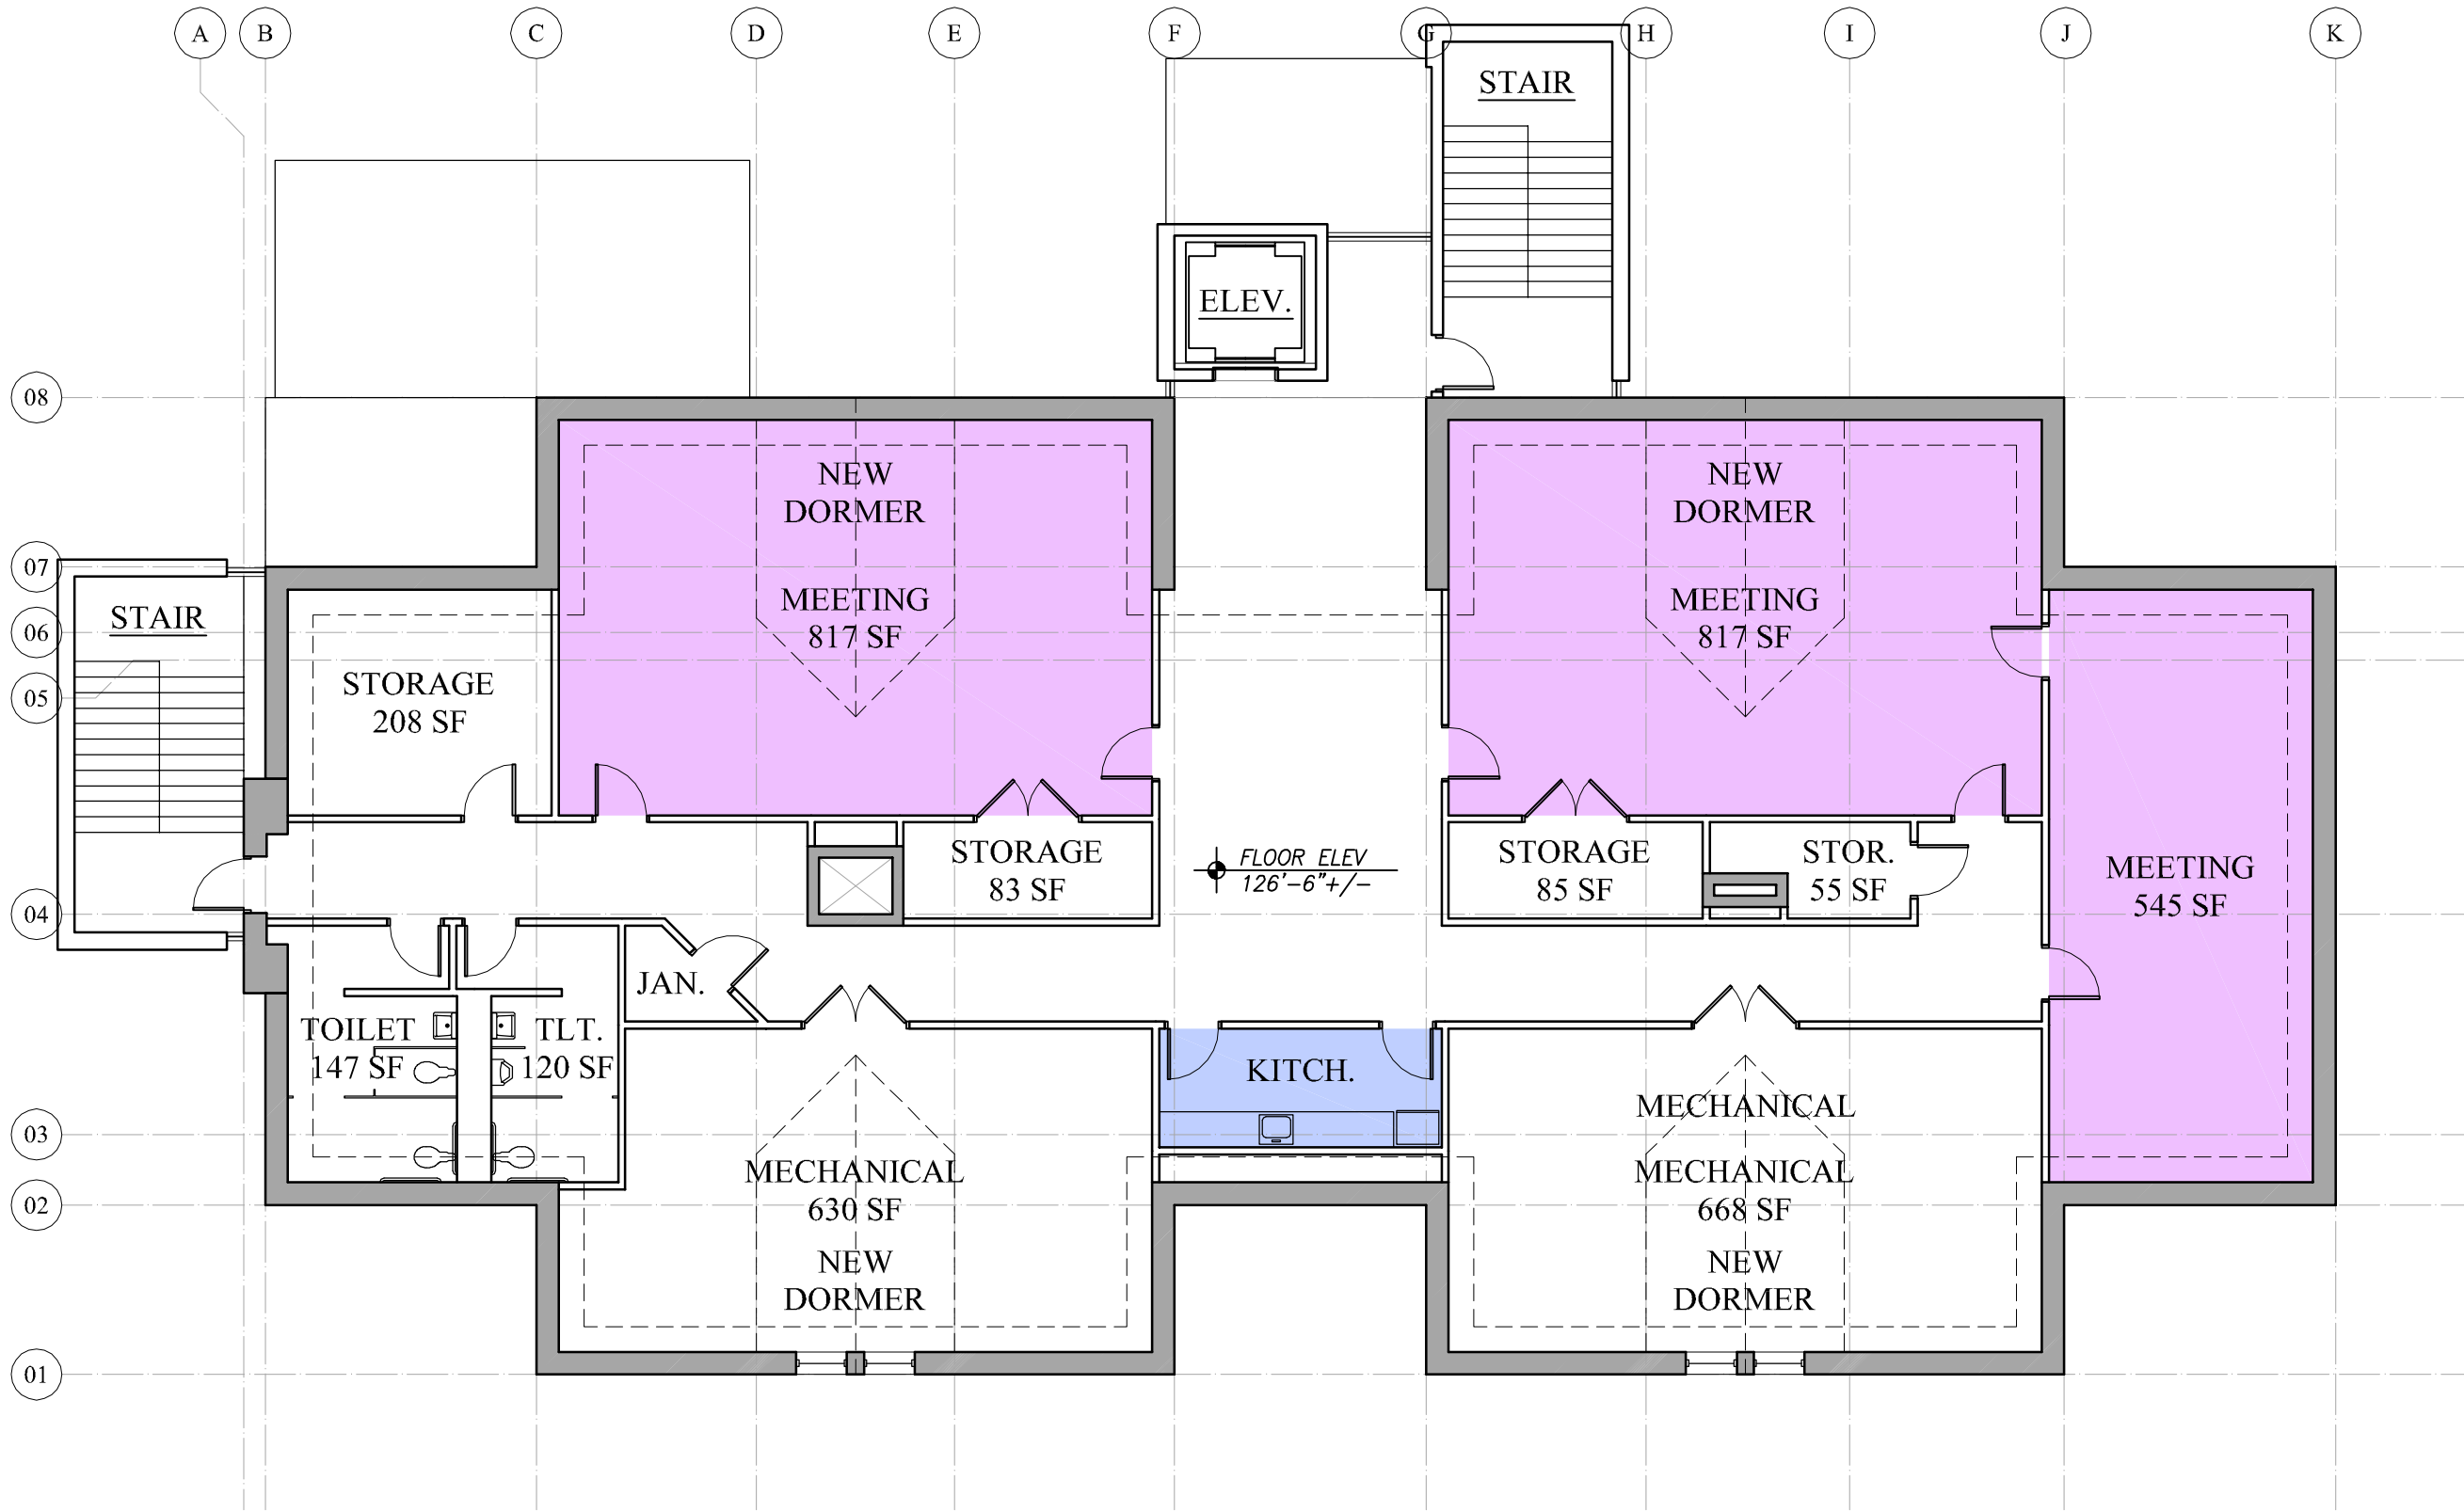

DAVID LAURIN, AIA ARCHITECT  
 P.O. BOX 1382  
 WHITE RIVER JCT., VT 05001  
 t (802) 295-9263 c (603) 443-3867  
 david.laurinarch@comcast.net

PROJECT :  
 PROPOSED ALTERATIONS TO:  
 HARTFORD MUNICIPAL BUILDING  
 WHITE RIVER JCT., VT 05001

DRAWING TITLE :  
 PROPOSED THIRD FLOOR PLAN - OPTION 3

DATE :  
 12-10-2012

PROPOSED THIRD FLOOR PLAN - OPTION 3